


Promenade
Verlegemuster P1
16x12x8 cm u. 8x12x8 cm
M = 1:20

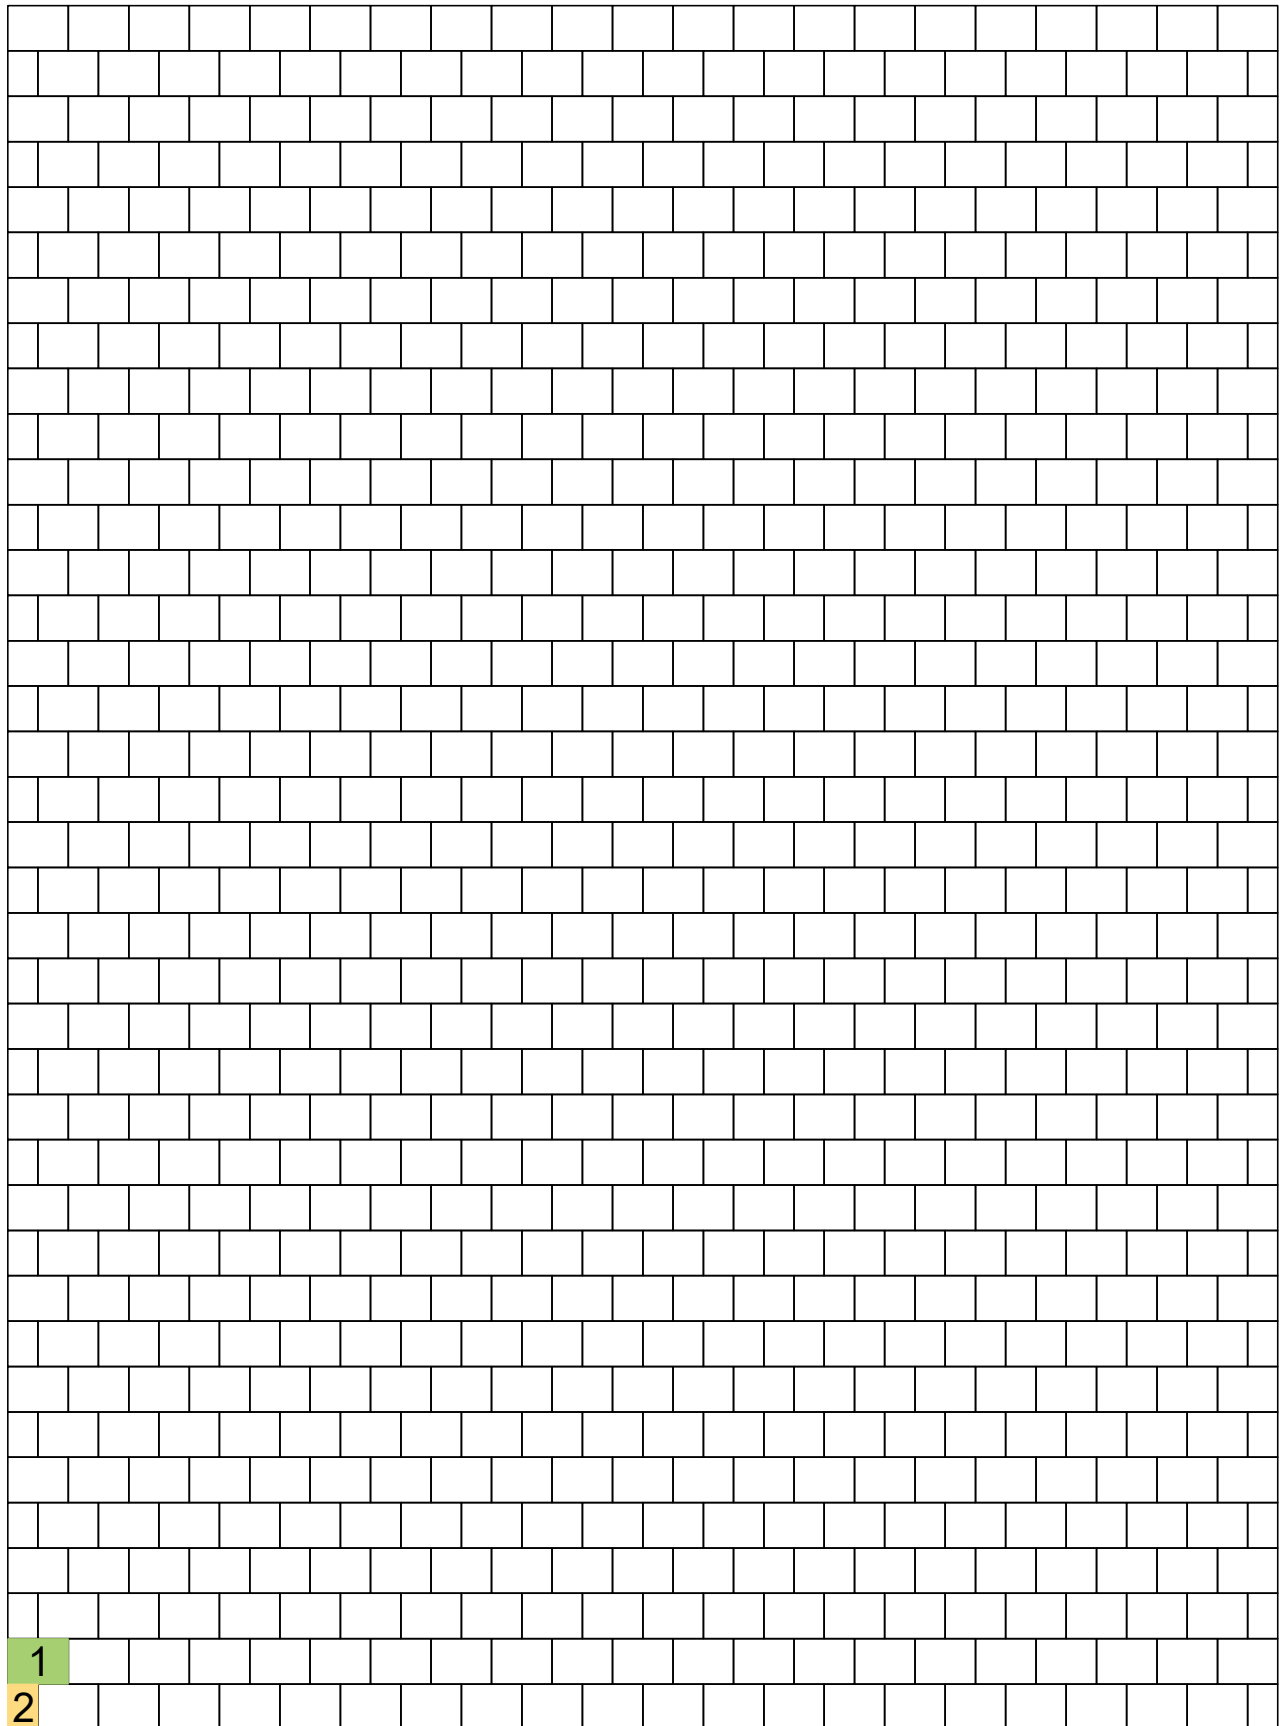

1 16x12x8 cm

2 8x12x8 cm