


Promenade
Verlegemuster P2
16x12x8 cm
M = 1:20

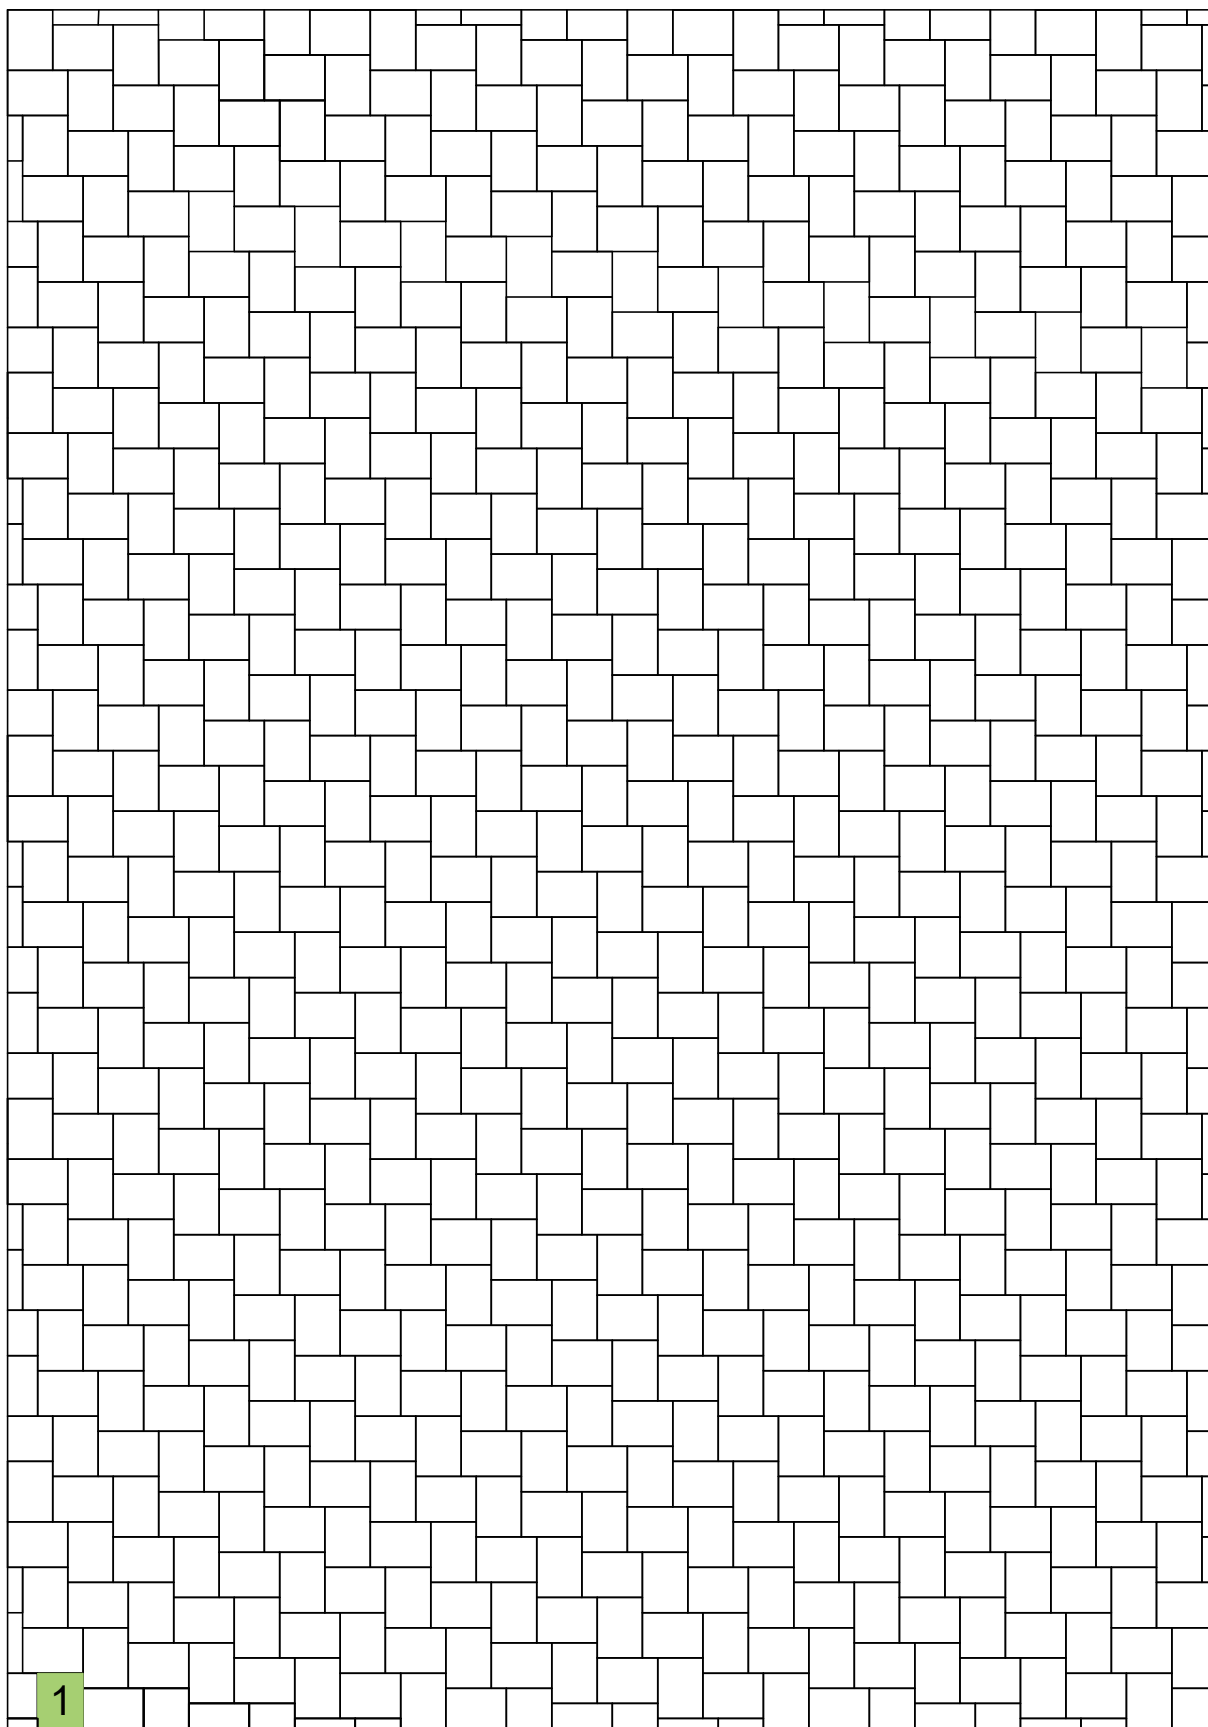

1 16x12x8 cm