

Promenade

Verlegemuster P3 wilder Verband


28x28x8 cm u. 42x28x8 cm

M = 1:20

Seit 1927



Betonwerke Emsland

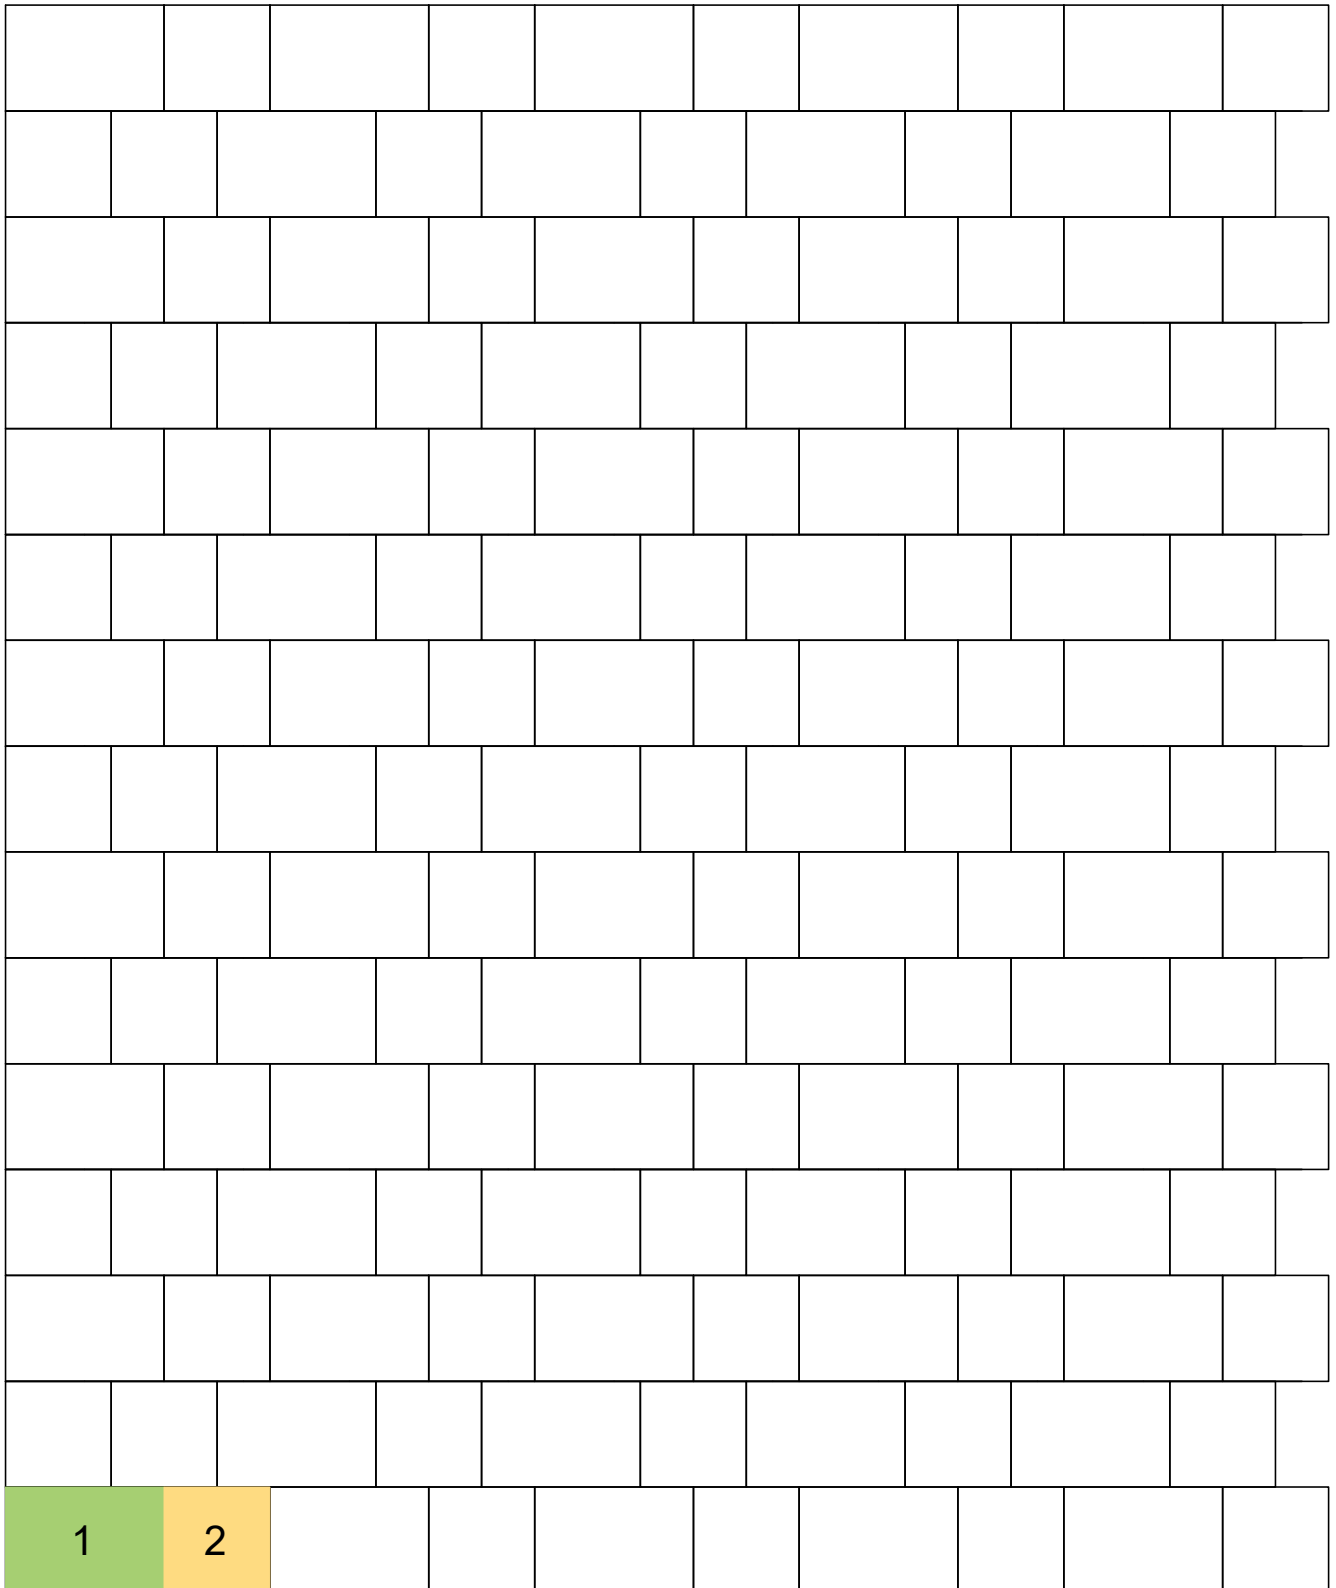

42x28x8 cm



28x28x8 cm