


Promenade
Verlegemuster P4
42x28x28 cm
M = 1:20

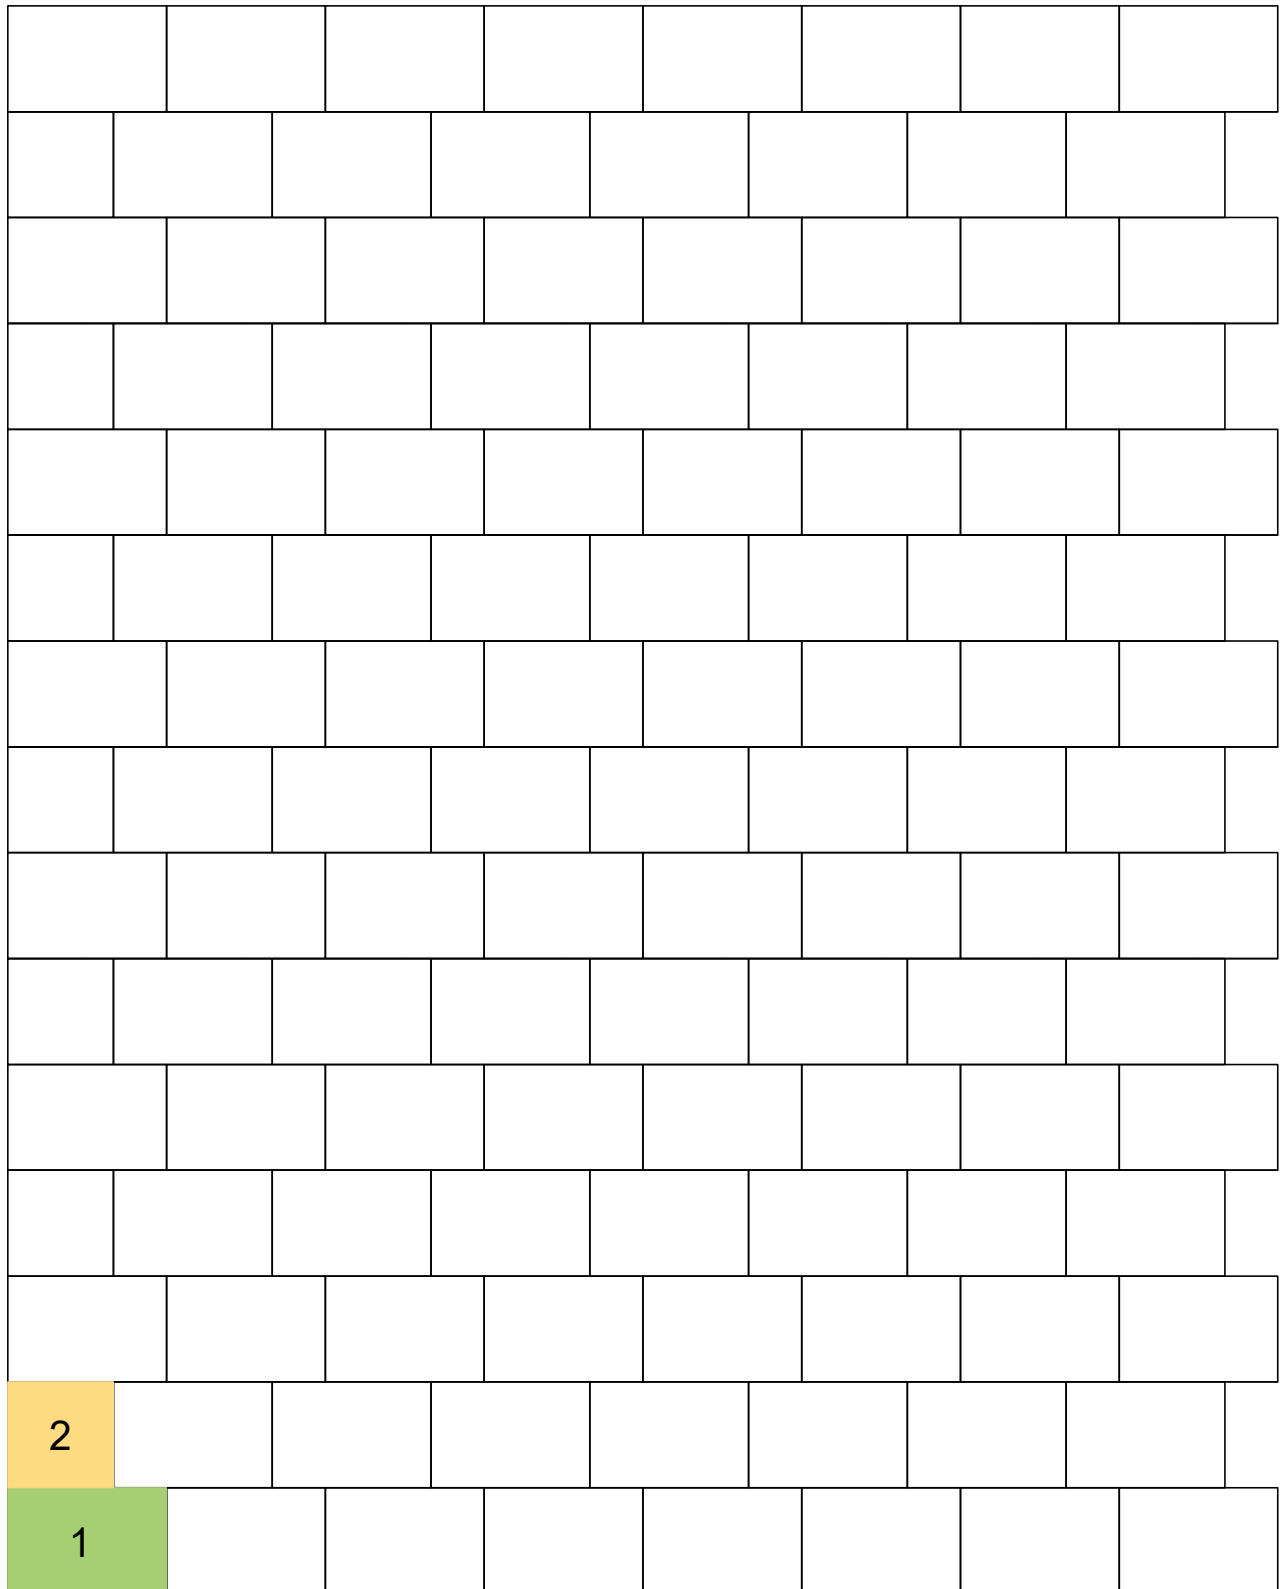

42x28x8 cm



28x28x8 cm (Anfänger)