


Café XL
Verlegemuster CXL2
60x30x6 cm
M = 1:20

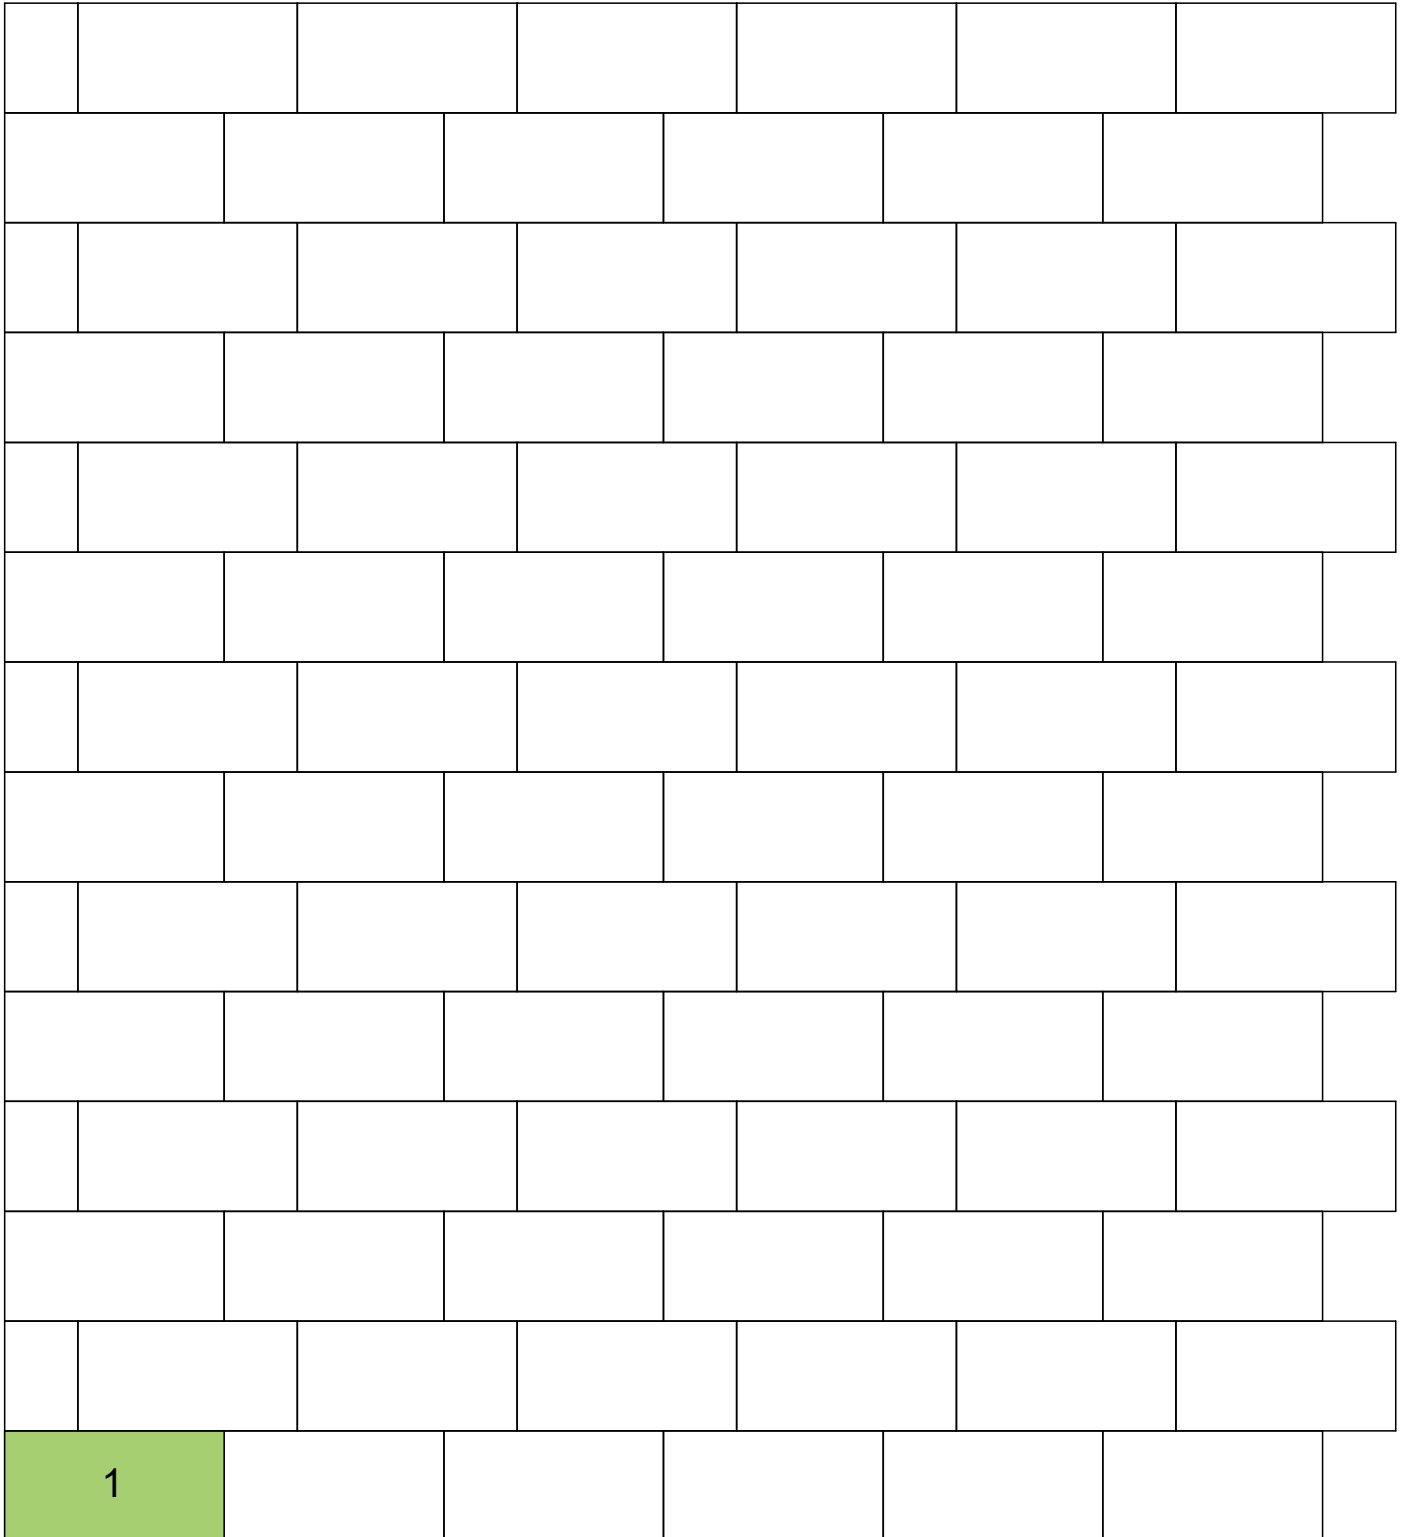

60x30x6 cm